


## Appendix 5 Clivus Minimus Construction Specifications


Specifications sourced from: Ray Flanagan, Ross Rd The Channon, NSW 2480.  
Tel. (02) 66886100 or 66886307.

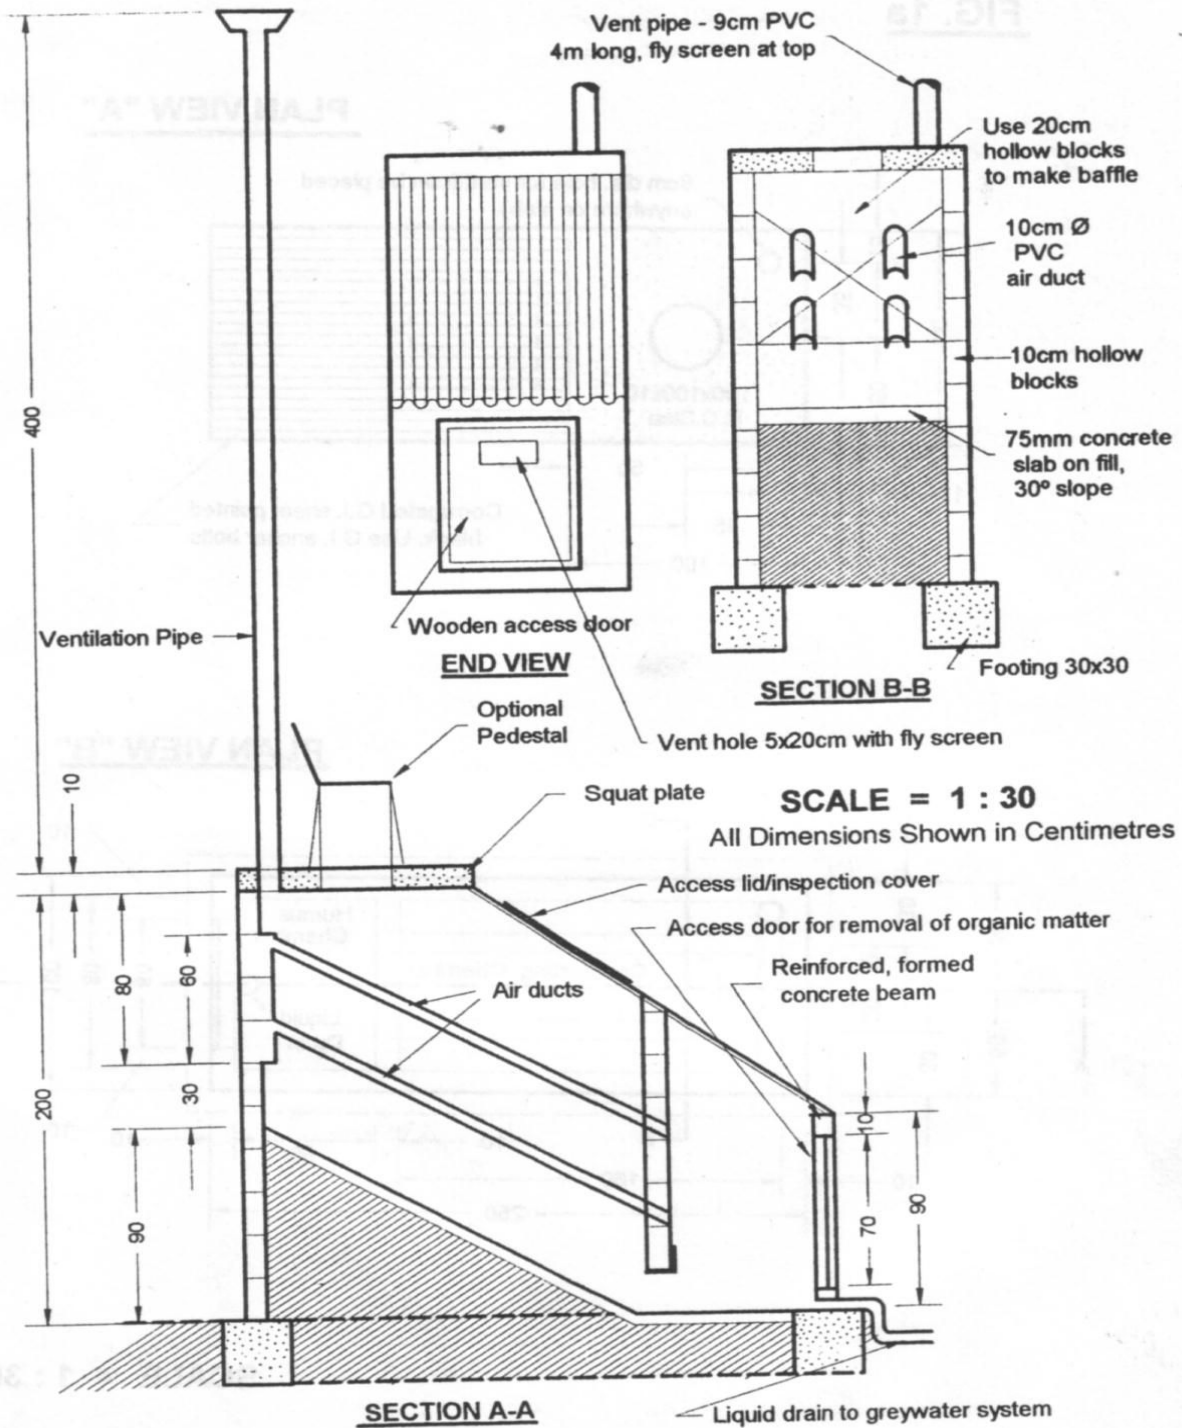


**FIG. 1** Clivus Plans Adapted From Rybczynski's Variation on the Clivus Multrum (Page 158 of "Goodbye to the Flush Toilet")

**FIG. 1a**

**PLAN VIEW "A"**

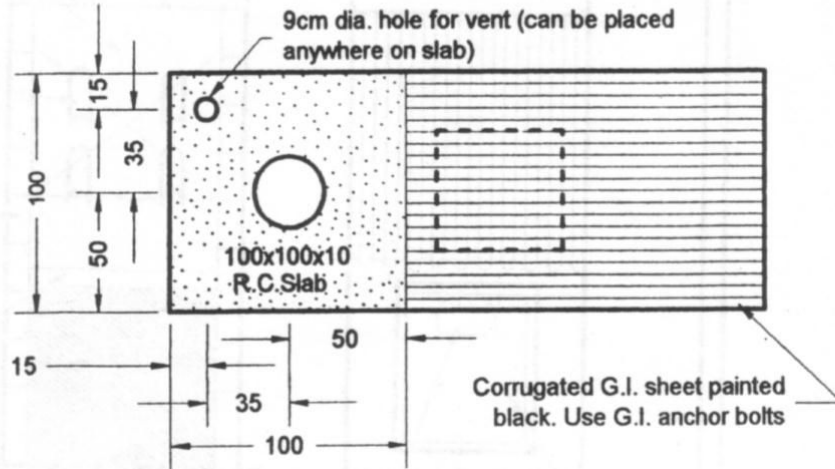


**PLAN VIEW "B"**

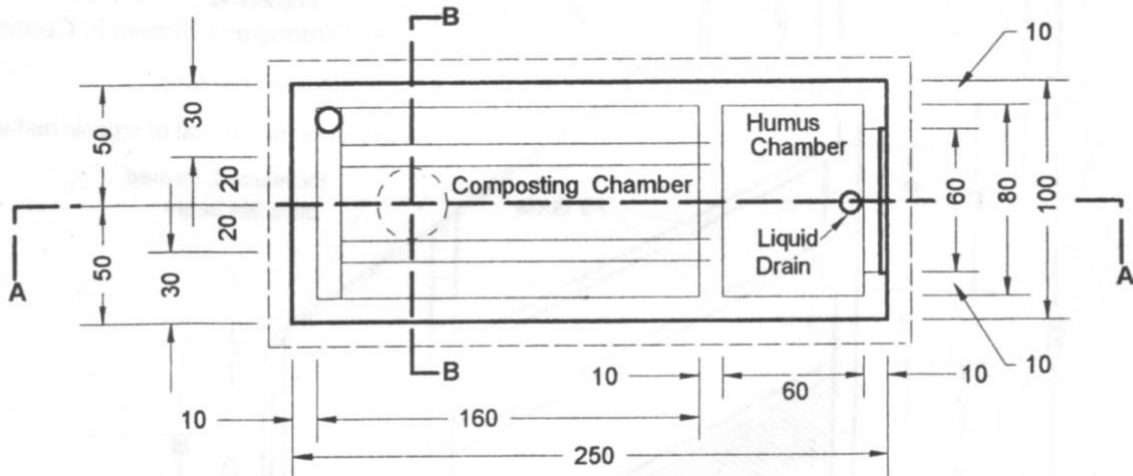


**SCALE = 1 : 30**

**FIG.2 BLOCK ARRANGEMENT FOR SIDE WALLS**

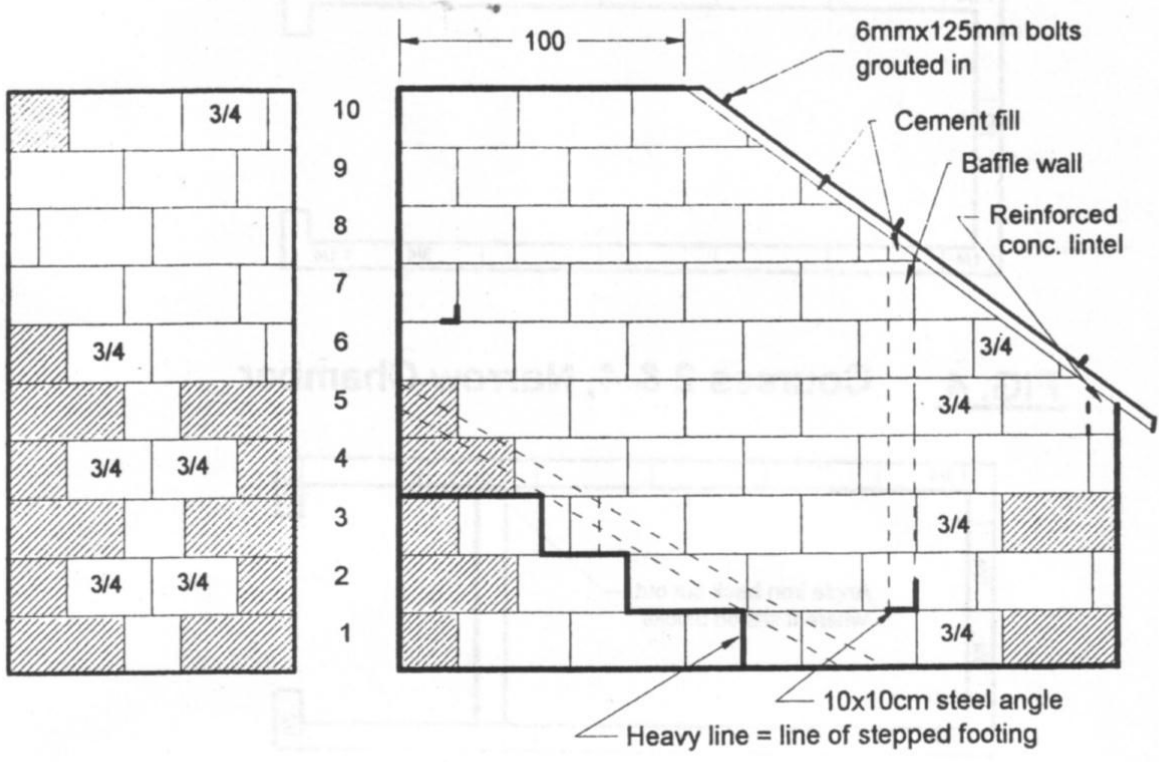


Broken lines show block line for chamber under an existing floor


**SCALE = 1 : 25**

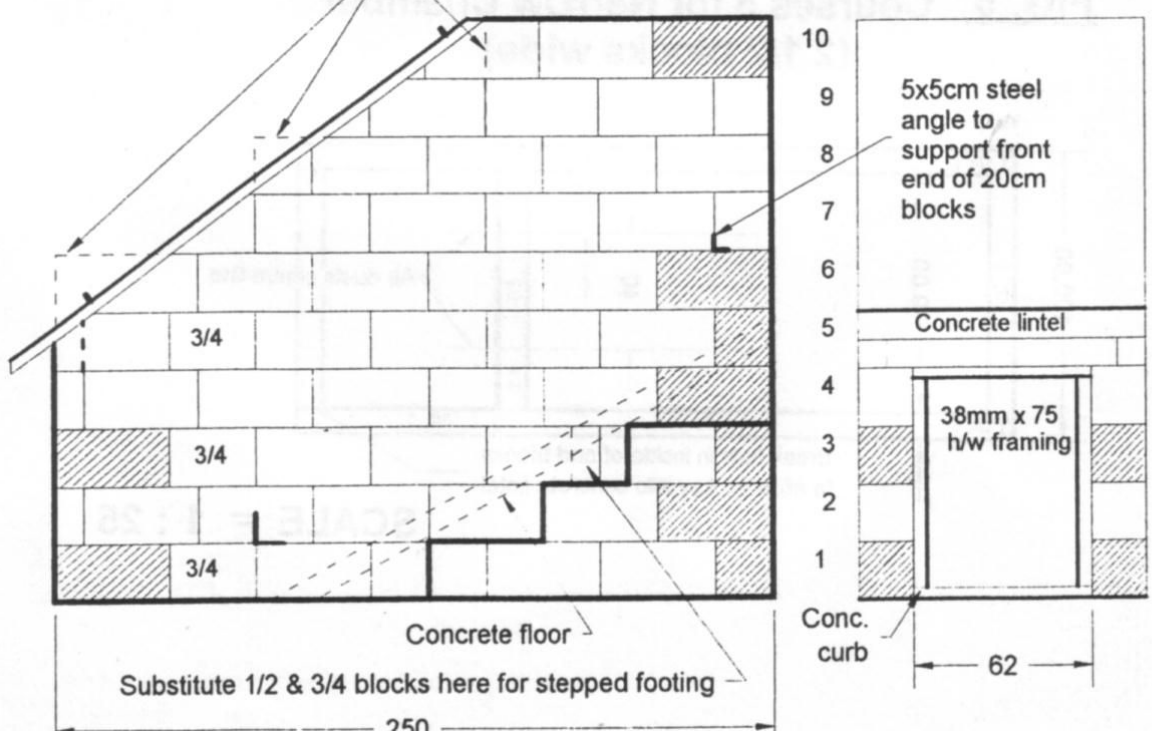


**FIG. 3** Course 1 & 3, Narrow Chamber

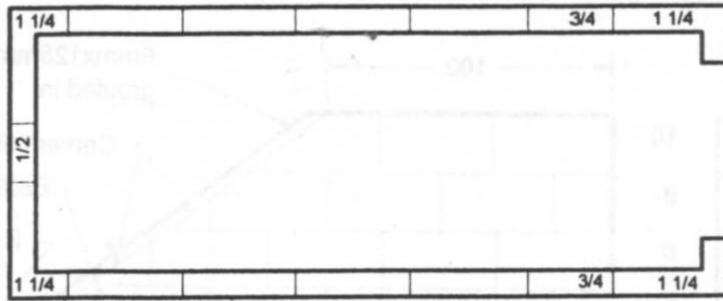

**FIG. 4** Courses 2 & 4, Narrow Chamber

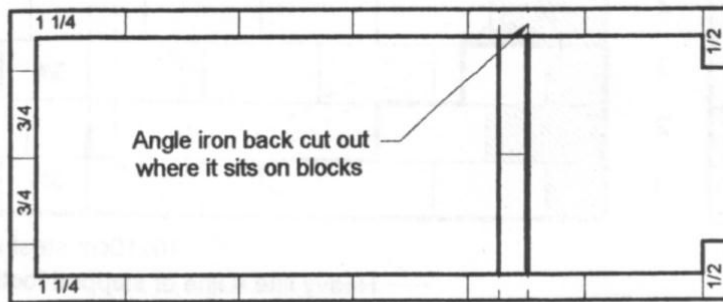


**FIG. 5** Courses 5 for Narrow Chamber (2 1/2 blocks wide)

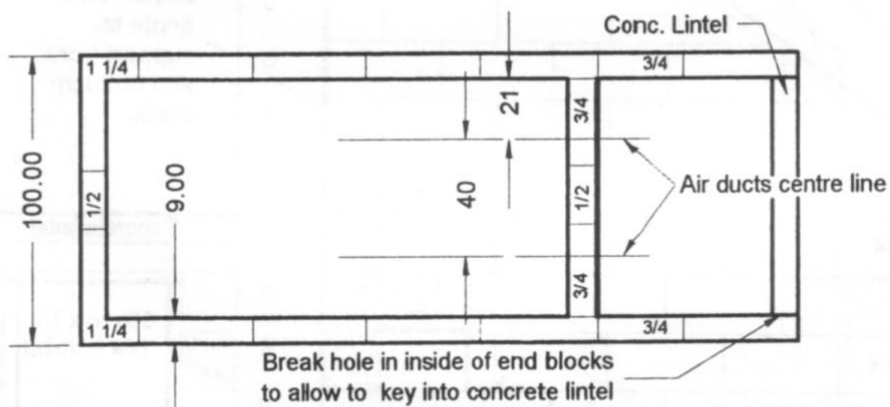


**SCALE = 1 : 25**

**FIG. 6** Block Arrangement for Course 7, Narrow Chamber

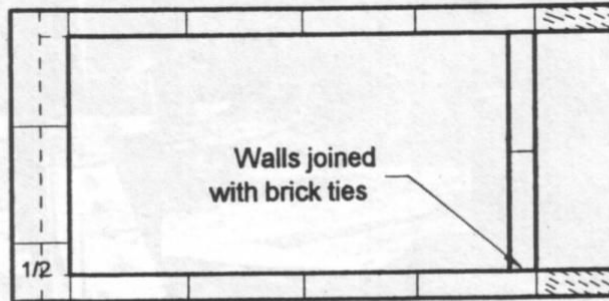

**FIG. 7** Course 1 for Wide Chamber

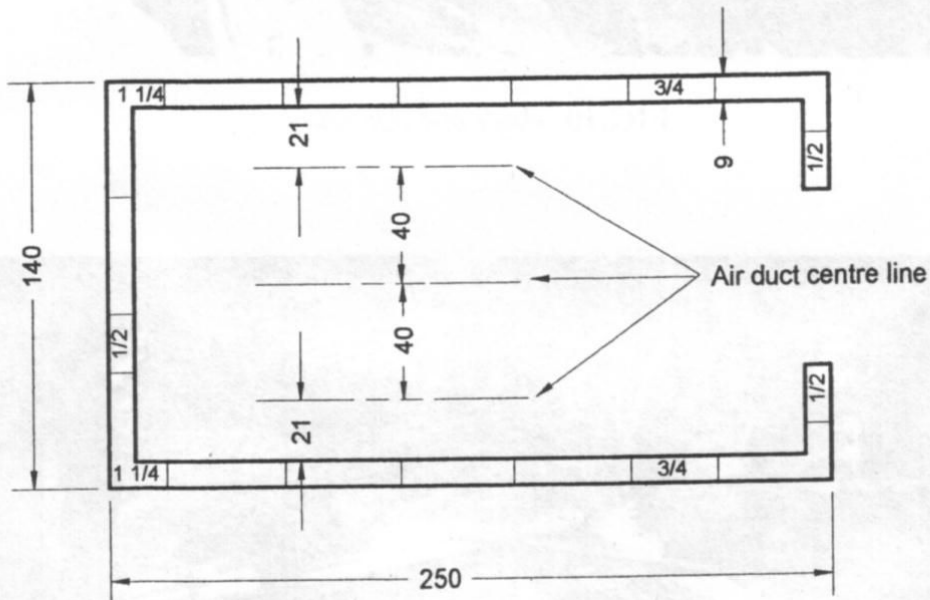

**SCALE = 1 : 25**

All dimensions shown in centimetres